


REGISTERED ARCHITECT, TENNESSEE
 BEN BAGGETT AIA
 Equal Opportunity Employer
 TENNESSEE STATE NO. 30899

DATE

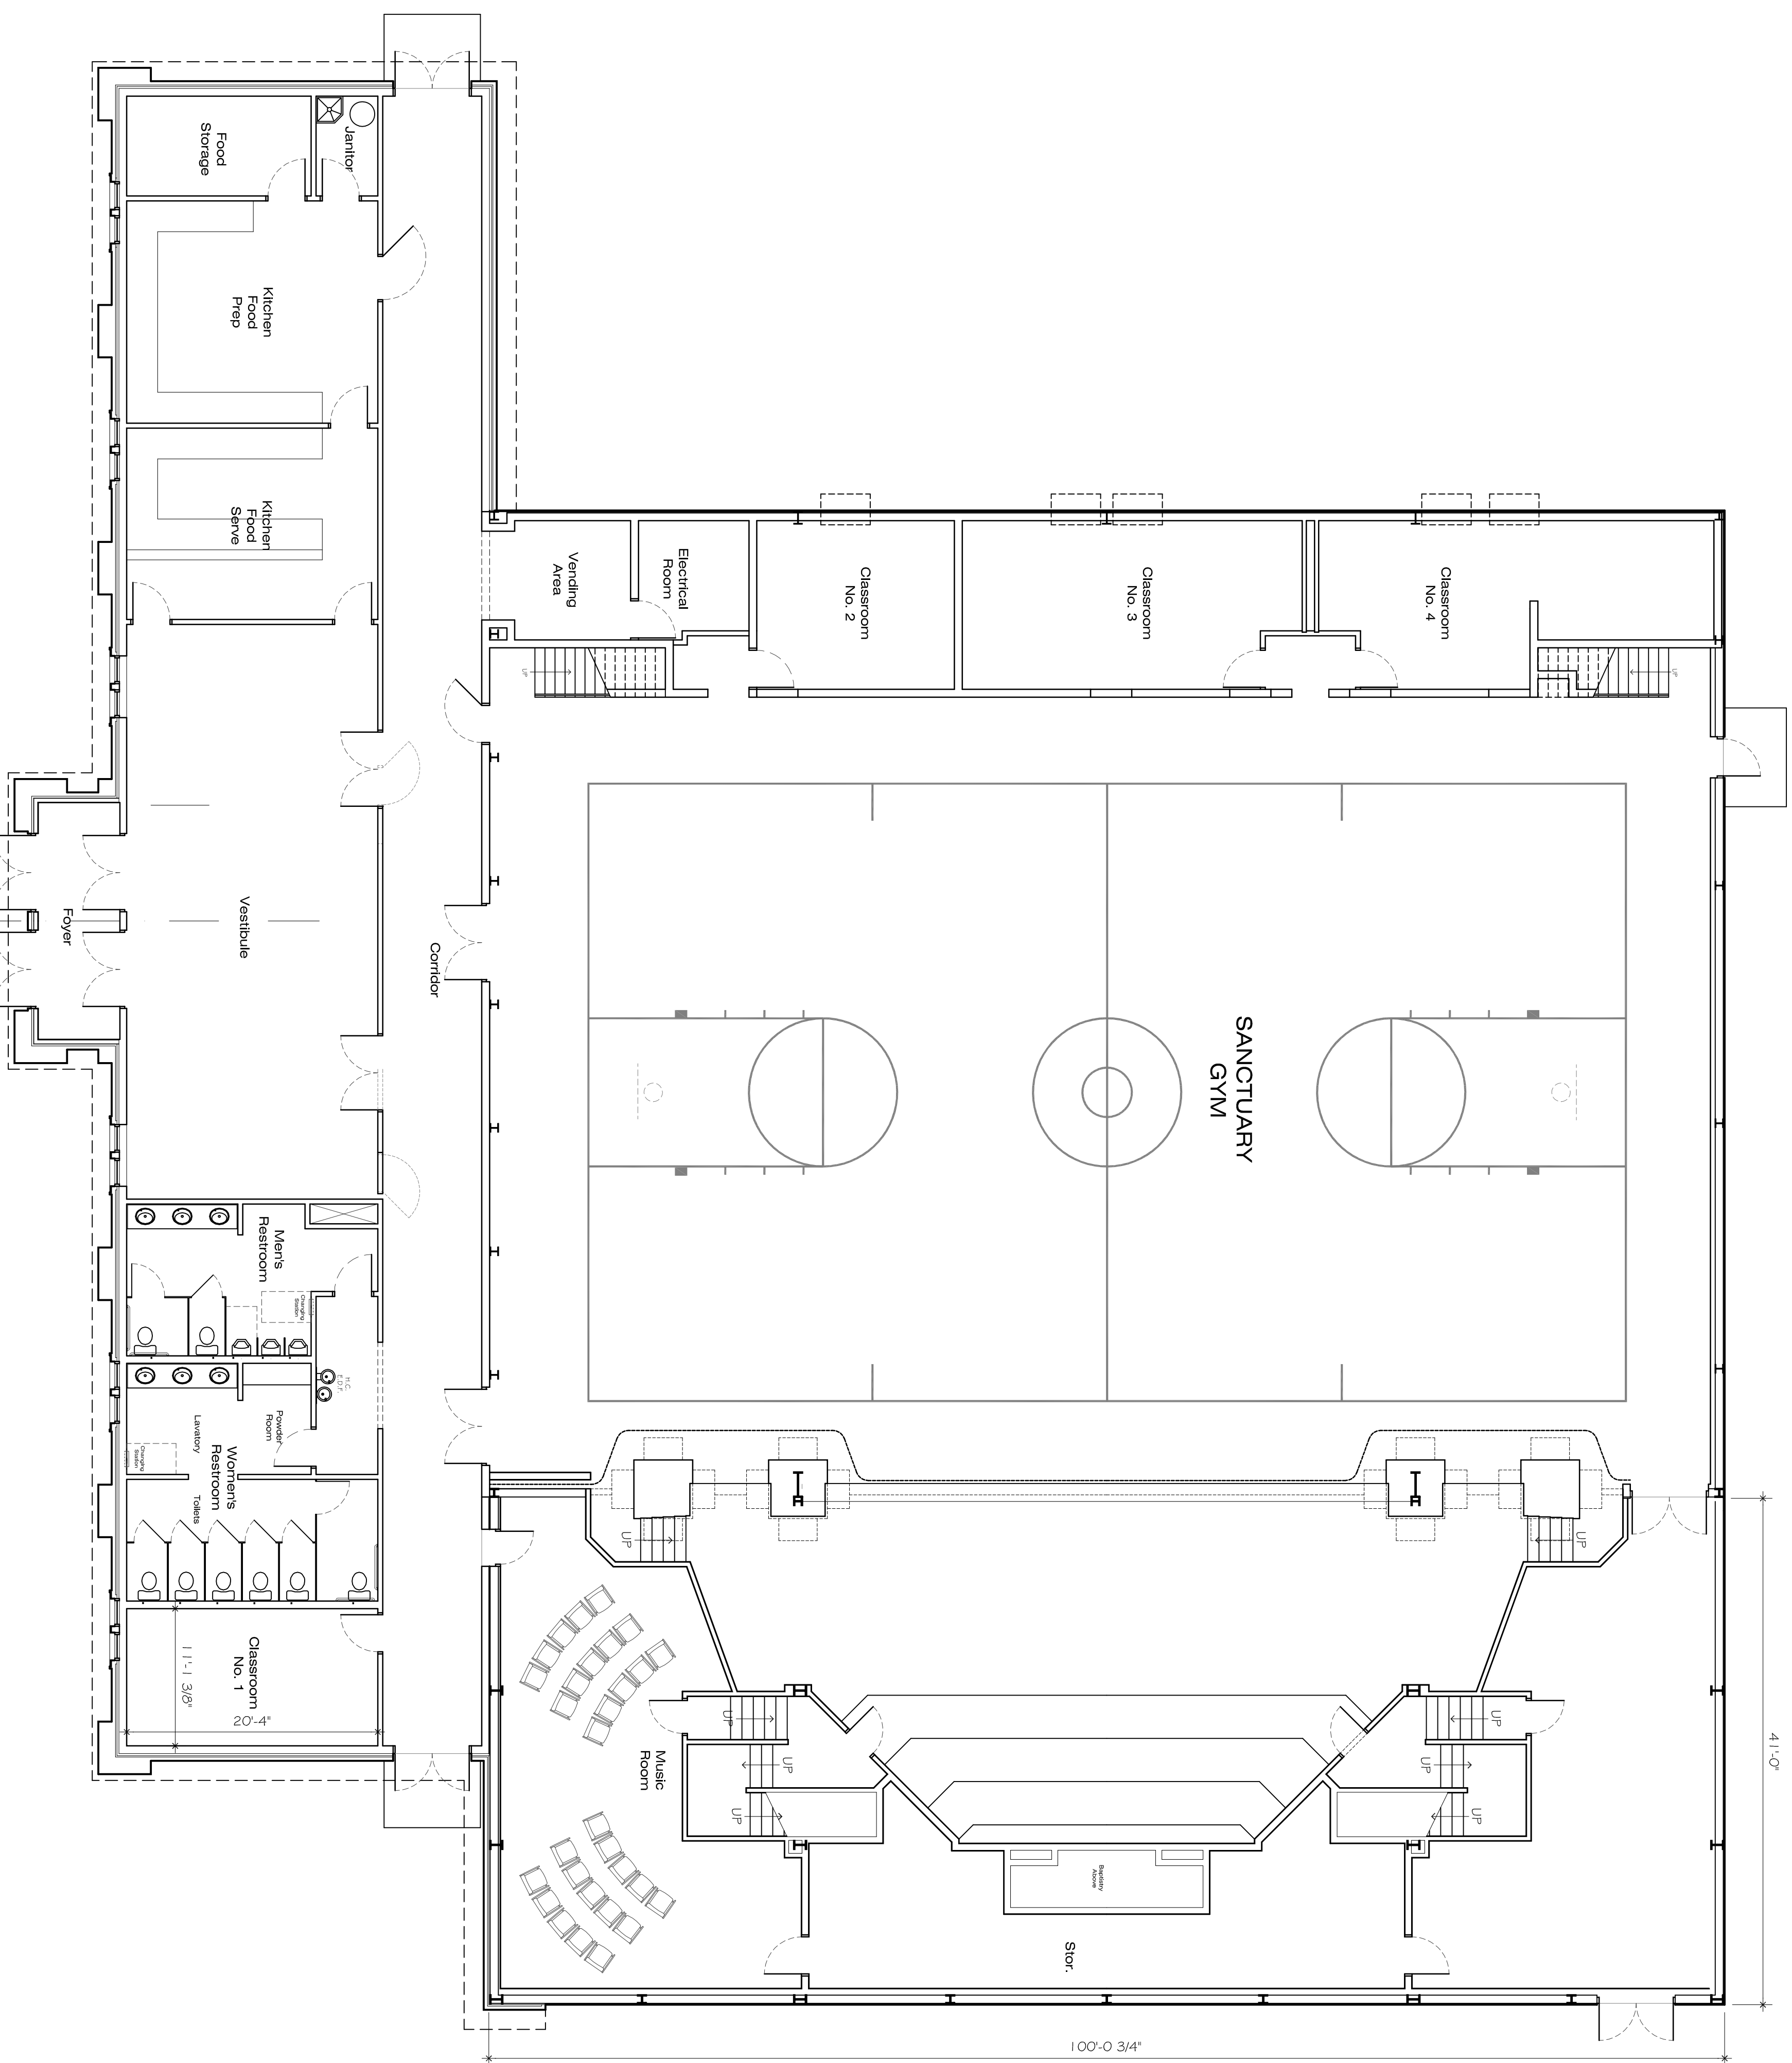

GROUND FLOOR PLAN - PRELIMINARY - 060908
 1/8" = 1'-0"

PROJECT NAME
 Alteration and Addition
 Trettleger Village
 Baptist Church
 6161 Sumner Avenue
 Memphis, TN 38134

PROPOSED
 GROUND LEVEL
 FLOOR PLAN

NO.	DATE	DESCRIPTION

DATE: 06/09/08
 BY: BB
 DATE: 07/11/10
 BY: BB
 DATE: 06/09/08
 BY: BB

June 9, 2008
 A1
 COPYRIGHT 2008 BEN BAGGETT
 ALL RIGHTS RESERVED